



N:\0032690.00_GIS_ArcPro\0032690.00_040_TileRebuild_400ScaleMaps\211221.aprx D:\A_CSCMotion_400ScaleKeySheet_ | 3/11/2022 8:56 AM | EMBosen

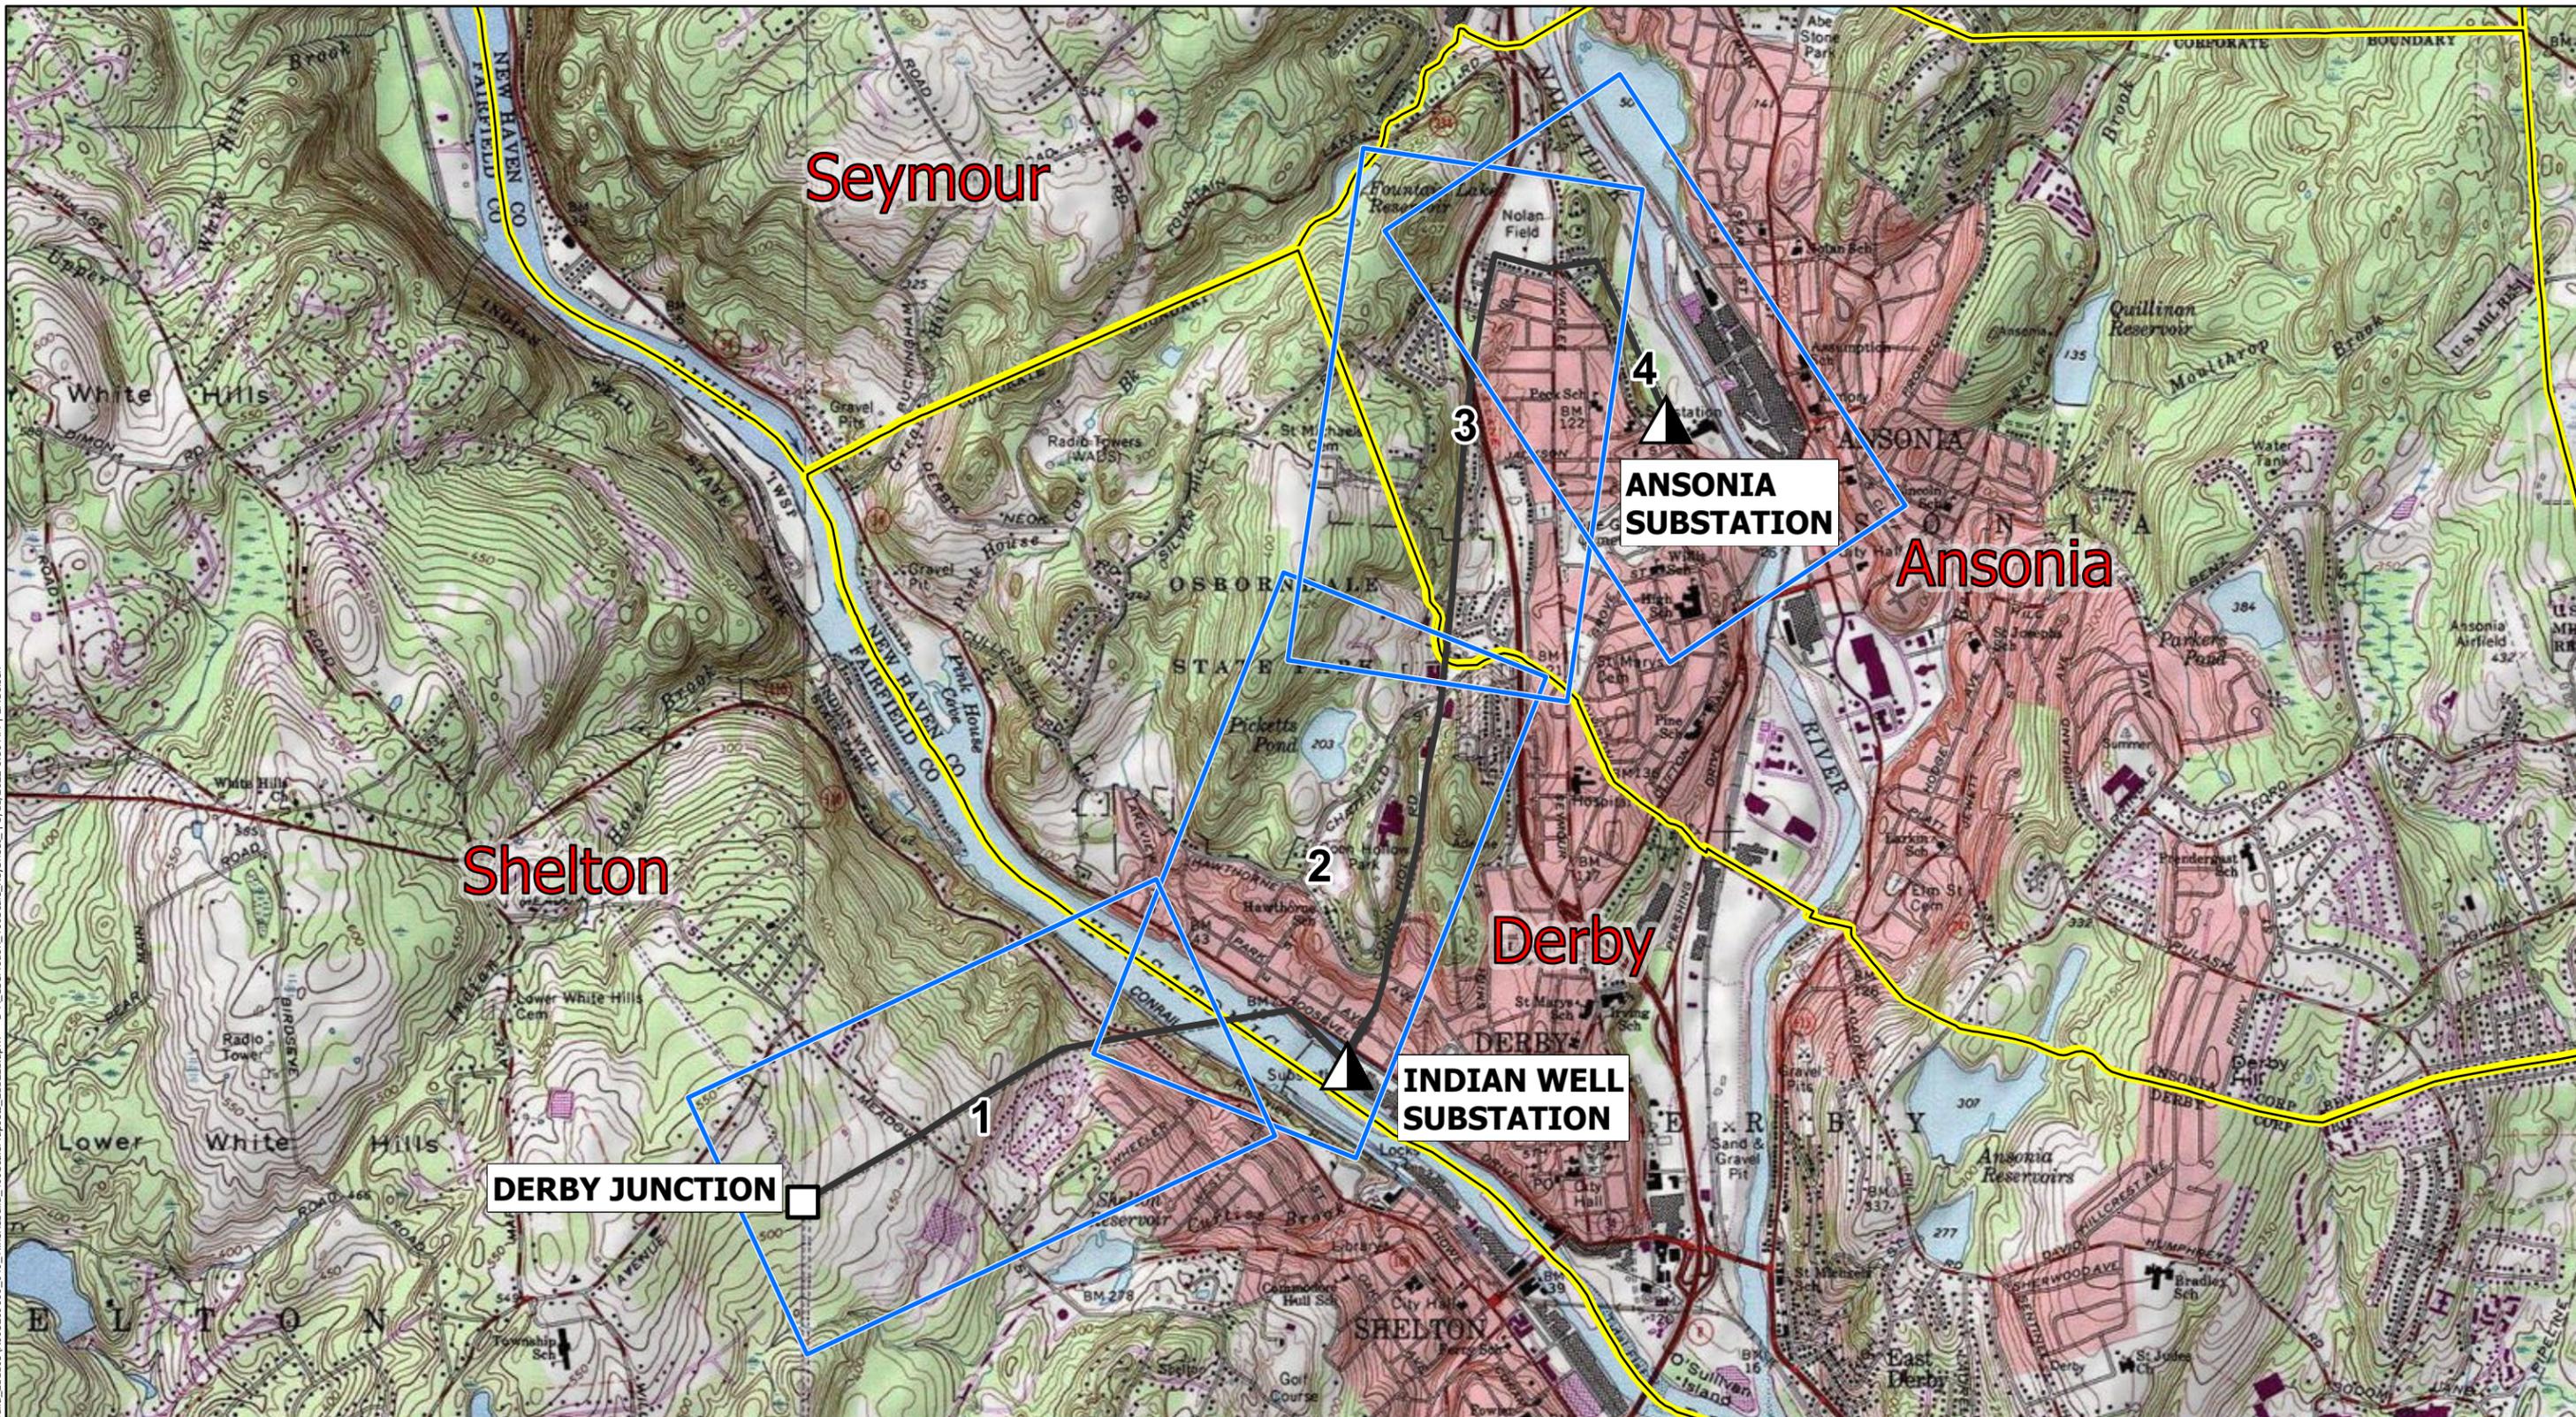

- Map Legend**
-  Map Sheet
 -  Existing Substation Connected to 115-kV Facilities
 -  115-kV Interconnection Point with Eversource
 -  Proposed Centerline of Rebuilt 115-kV Line
 -  Municipal Boundary

Derby Junction to Ansonia 115-kV Transmission Line Rebuild Project

CITIES OF SHELTON, DERBY, AND ANSONIA
Proposed Route

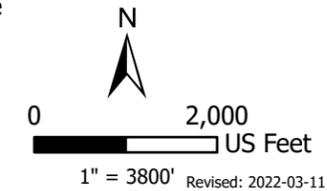


Coordinate System:
NAD 1983 (2011) State Plane Connecticut FIPS 0600 (US Feet)
Linear Units: Foot US



Westwood

400 Scale Key Sheet

N:\0032690_00_GIS_ArcPro\0032690_00_040_TileRebuild_211103\0032690_00_040_TileRebuild_400Scale\Mapsets_211221.aprx D:\A_CSC\Motion_400Scale\Coastal_Zone_pg_1-2_1_3\11\2022\9:21 AM | EMBosen

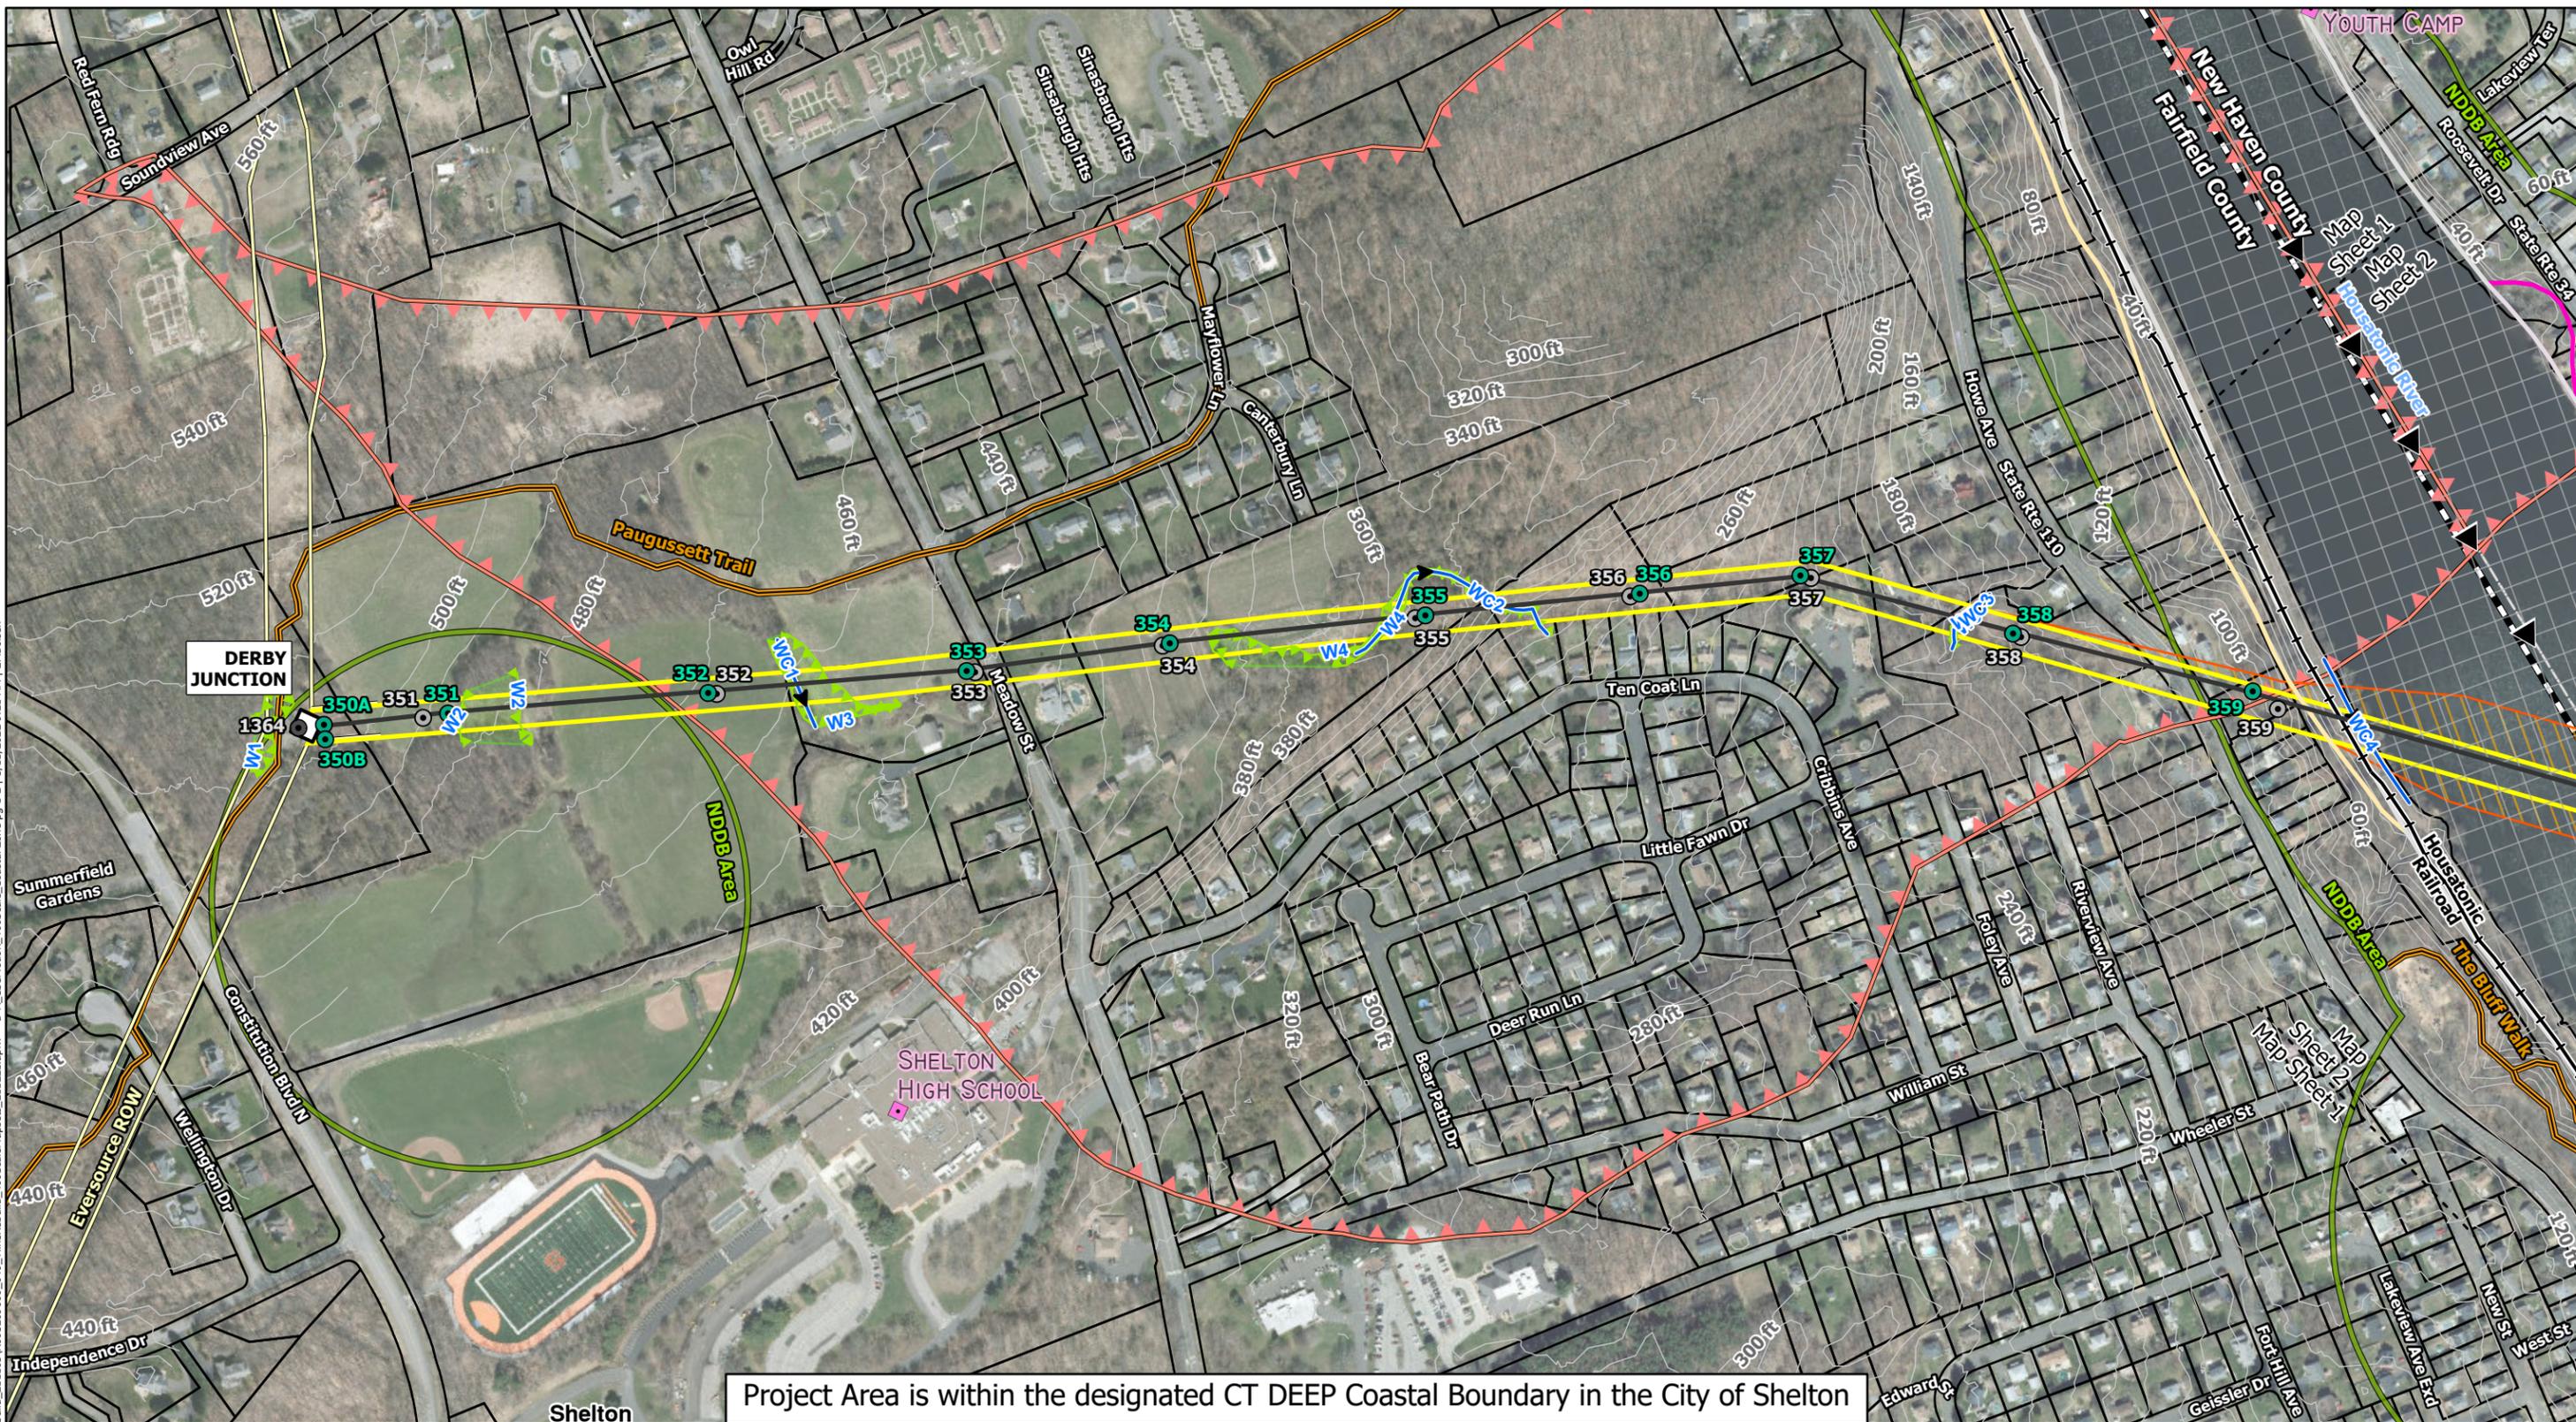

Project Area is within the designated CT DEEP Coastal Boundary in the City of Shelton



Map Legend	
	Proposed Structure
	Existing Eversource Structure to Remain
	Existing Structure To Be Removed
	Proposed Centerline of Rebuilt 115-kV Line
	115-kV Interconnection Point with Eversource
	Existing ROW
	Proposed Additional ROW
	Trail
	Municipal Boundary
	County Boundary
	Aquifer Protection Area
	Delineated Stream
	Delineated Wetland
	FEMA Floodway
	FEMA 100-Year Floodplain
	FEMA 500-Year Floodplain
	Natural Diversity Database Area
	Community Facility
	10ft Contour
	Parcel Boundary
	State Owned Land

Derby Junction to Ansonia 115-kV Transmission Line Rebuild Project
 CITIES OF SHELTON, DERBY, AND ANSONIA
 Proposed Route


Coordinate System:

0 400 Feet
 1" = 200ft
 Revised: 2022-03-11

UI AVANGRID

Westwood

Map 1 of 4

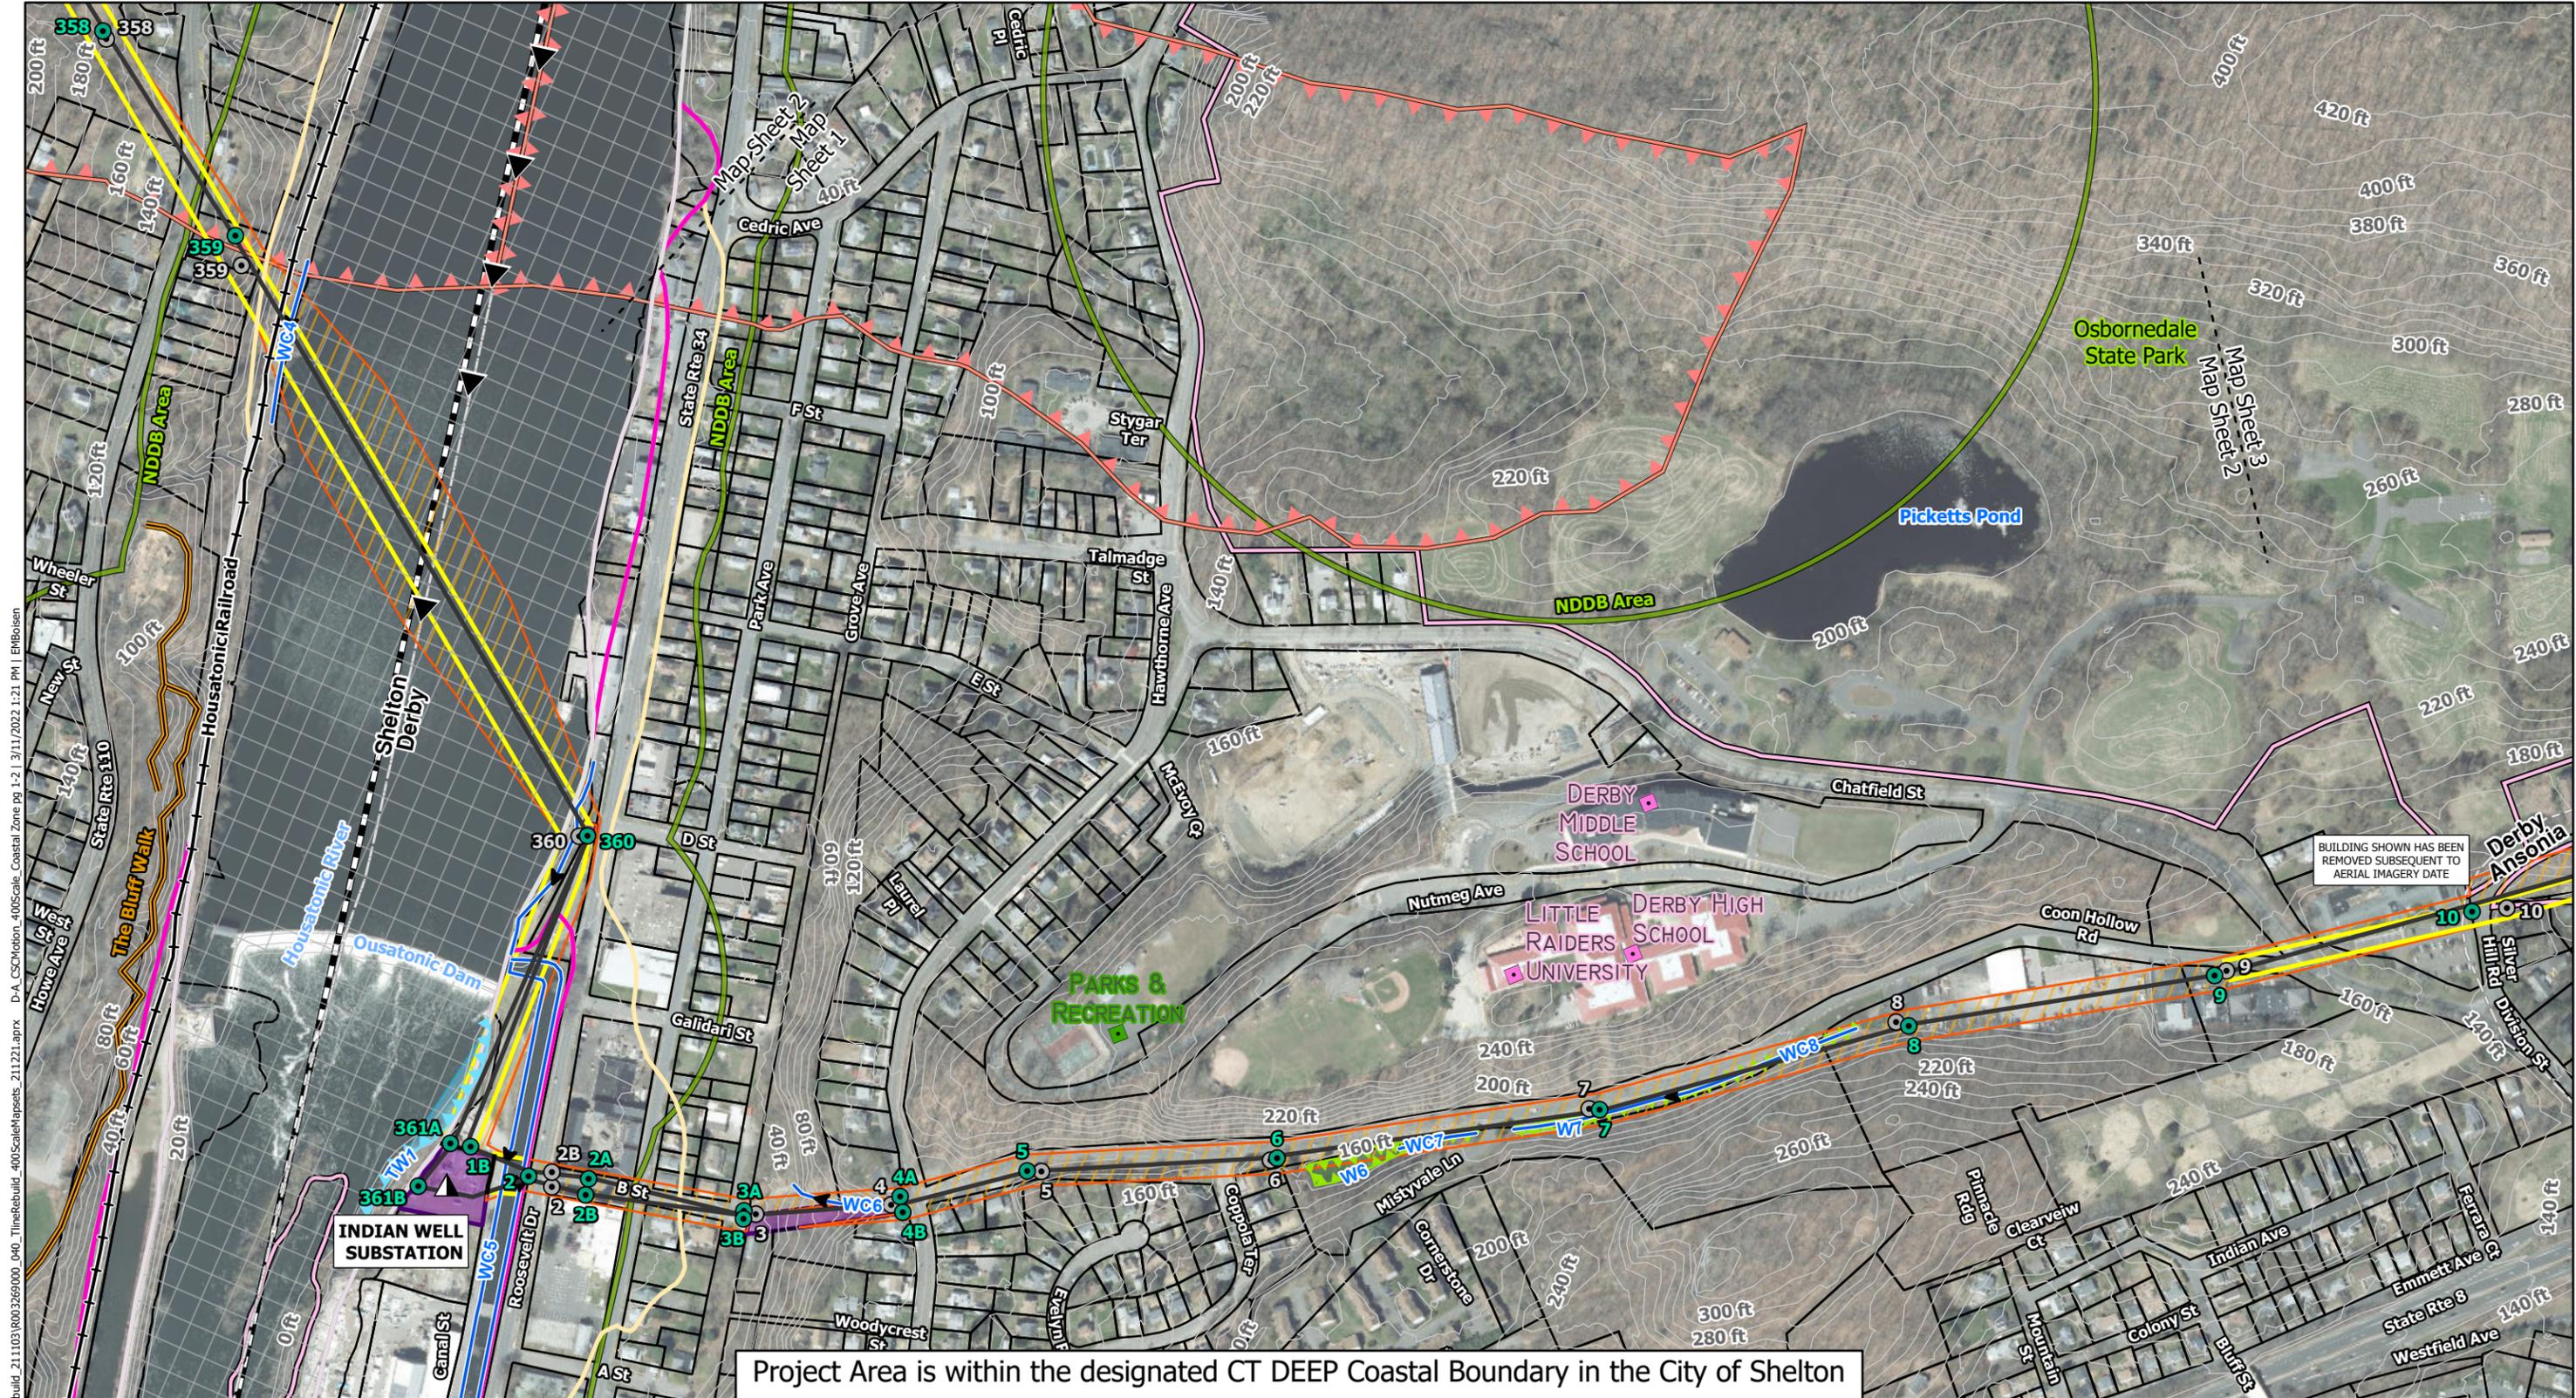

N:\0032690_00_GIS_ArcPro\0032690_00_040_TileRebuild_400Scale\Mapsets_211221.aprx D:\A_CSC\Motion_400Scale\Coastal_Zone_pg_1-2_131112022_1:21 PM | EMBoisen

Project Area is within the designated CT DEEP Coastal Boundary in the City of Shelton

BUILDING SHOWN HAS BEEN REMOVED SUBSEQUENT TO AERIAL IMAGERY DATE

Map Legend			
	Proposed Structure		Existing ROW
	Existing Structure To Be Removed		Proposed Additional ROW
	Proposed Centerline of Rebuilt 115-kV Line		Delineated Stream
	Existing Substation Connected to 115-kV Facilities		Delineated Tidal Wetland
	Municipal Boundary		Delineated Wetland
	County Boundary		FEMA Floodway
	Aquifer Protection Area		FEMA 100-Year Floodplain
	Aquifer Protection Area		FEMA 500-Year Floodplain
	Natural Diversity Database Area		Park/Recreation Area
	Park/Recreation Area		Community Facility
	Community Facility		10ft Contour
	10ft Contour		Parcel Boundary
	Parcel Boundary		UI Owned Land
	Parcel Boundary		State Owned Land

Derby Junction to Ansonia 115-kV Transmission Line Rebuild Project

CITIES OF SHELTON, DERBY, AND ANSONIA
Proposed Route


Coordinate System:

0 400 Feet
1" = 200ft

Revised: 2022-03-11



Westwood

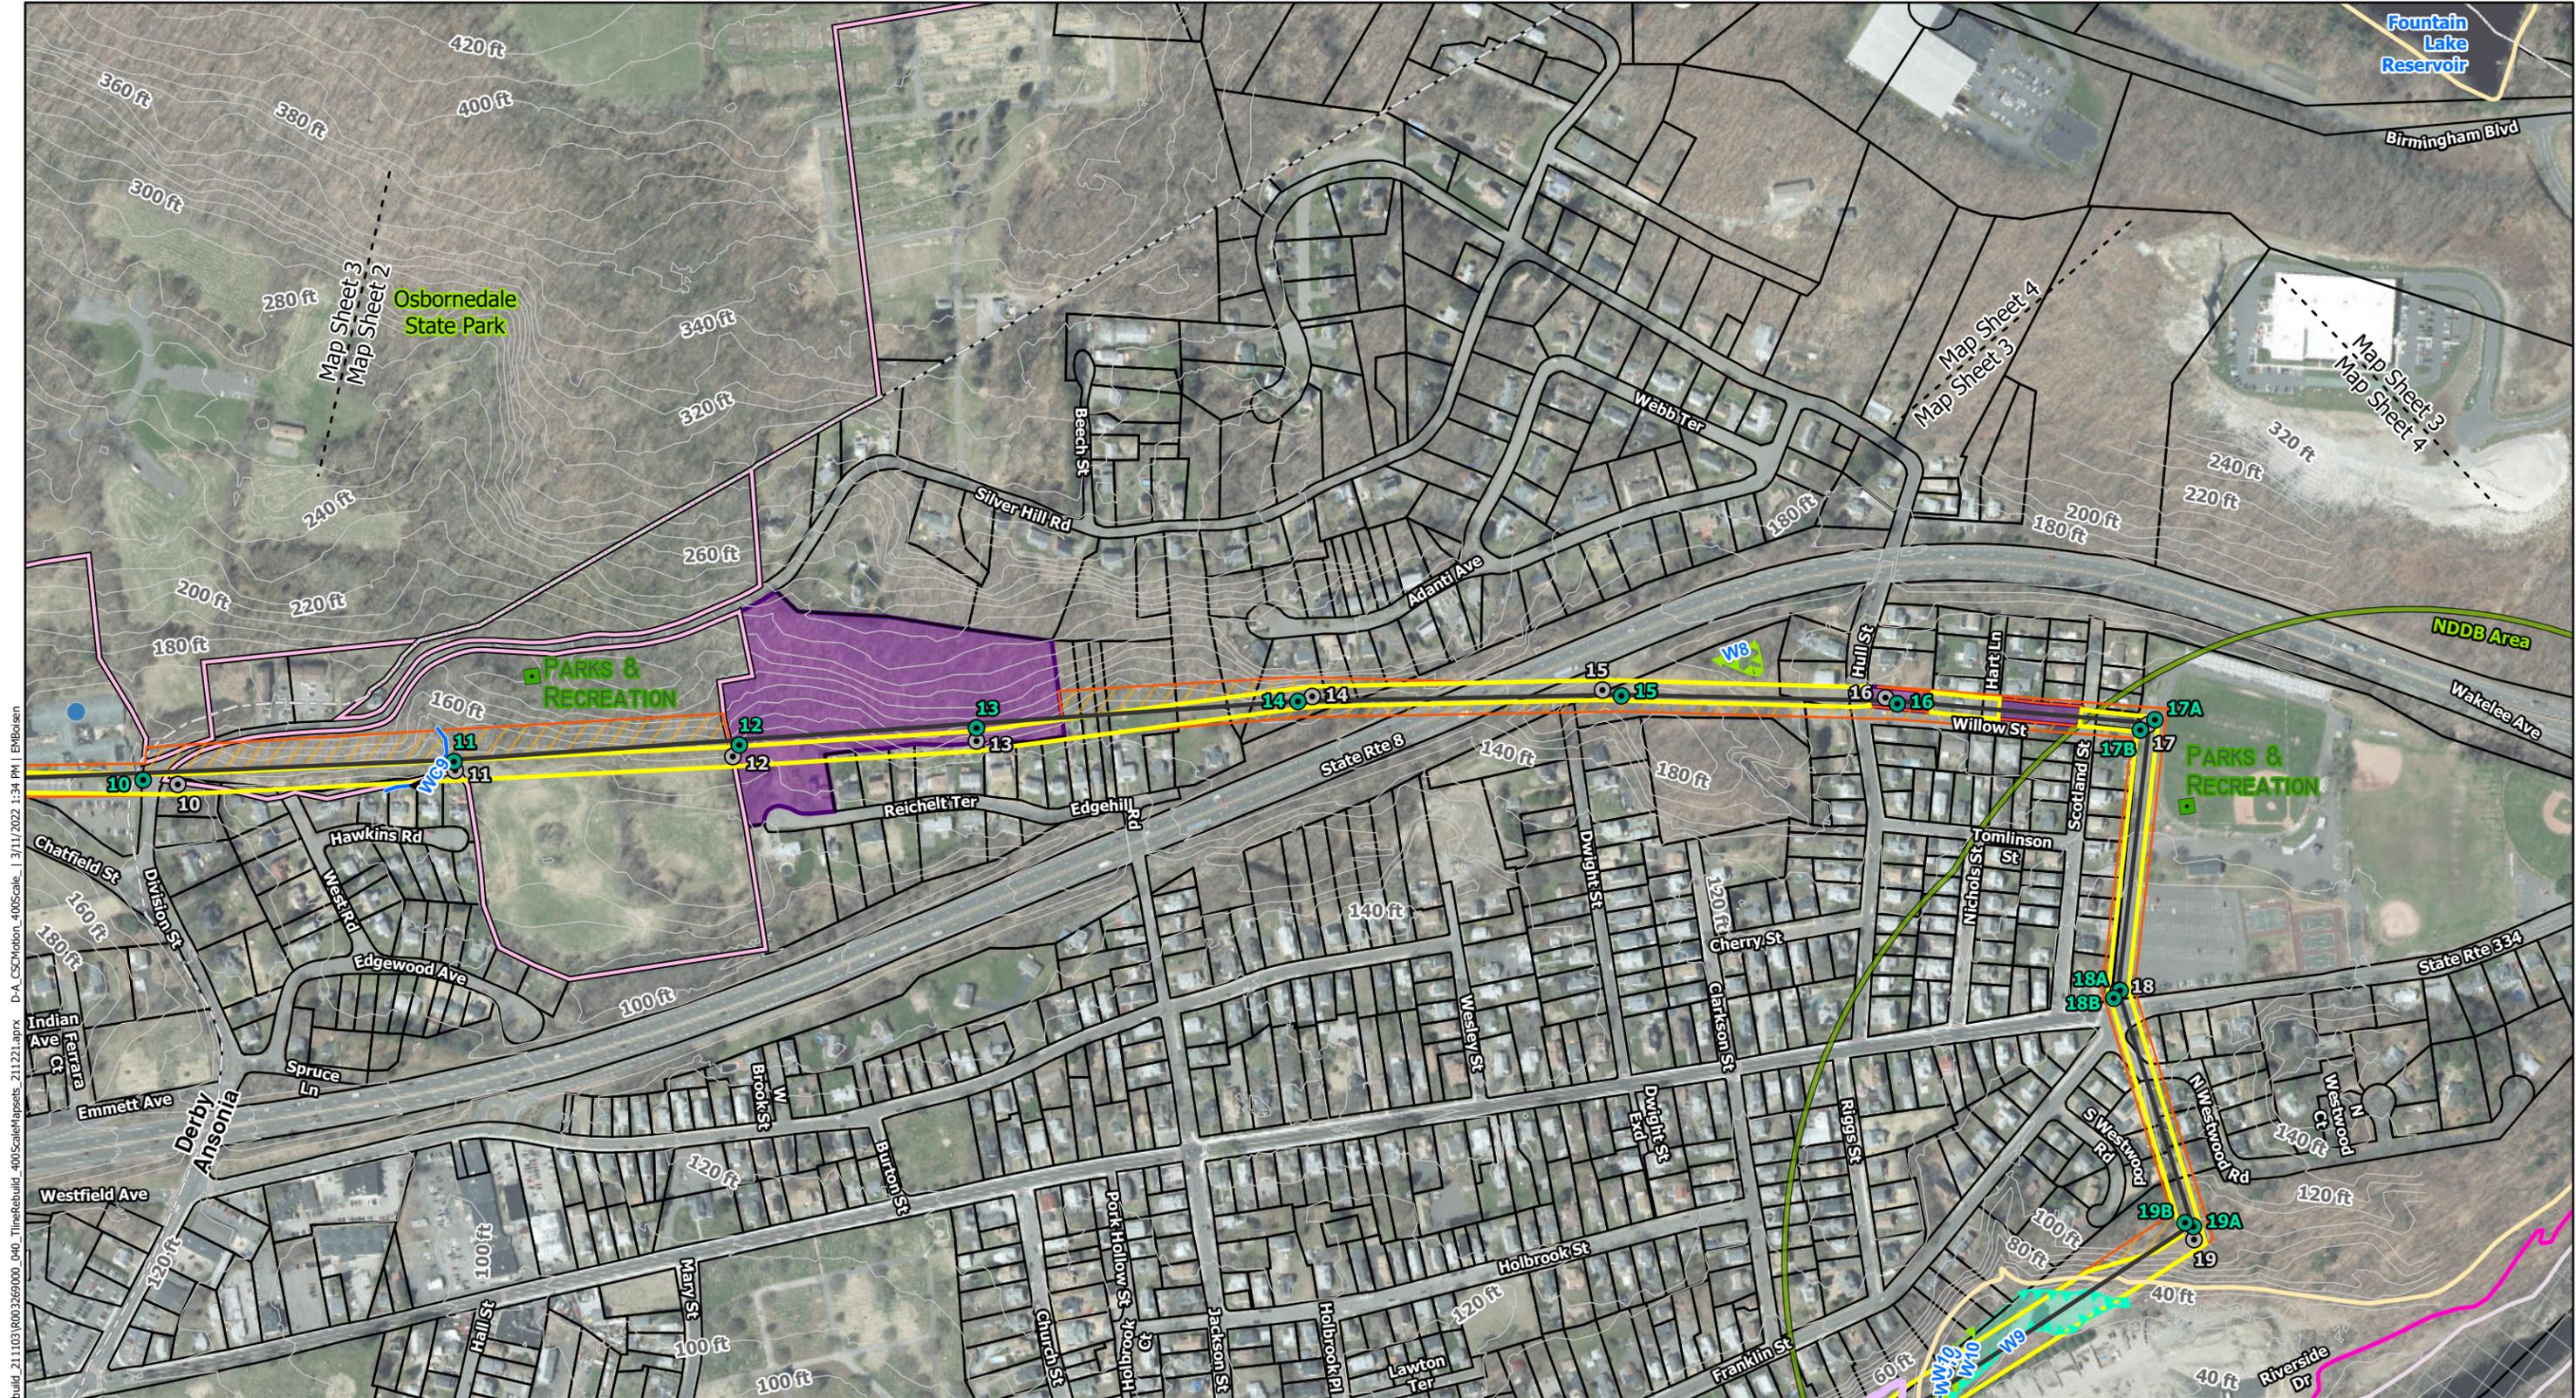

N:\0032690_00_GIS_ArcPro\0032690_00_040_TileRebuild_2111221.aprx
 D:\A_CSCMotion_400Scale\Mapsets_2111221.aprx
 D:\A_CSCMotion_400Scale\Mapsets_2111221.aprx
 1/31/2022 1:34 PM | EMBolsen




Map Legend			
	Proposed Structure		Proposed Additional ROW
	Existing Structure To Be Removed		Municipal Boundary
	Proposed Centerline of Rebuilt 115-kV Line		County Boundary
	Existing ROW		Delineated Stream
	Proposed Structure		CT Wetland (Soils Only)
	Existing Structure To Be Removed		Delineated Wetland
	FEMA 100-Year Floodplain		Natural Diversity Database Area
	FEMA 500-Year Floodplain		Park/Recreation Area
	FEMA Area with Reduced Risk Due to Levee		10ft Contour
	FEMA Floodway		Parcel Boundary
	FEMA 100-Year Floodplain		UI Owned Land
	FEMA 500-Year Floodplain		State Owned Land

Derby Junction to Ansonia 115-kV Transmission Line Rebuild Project
 CITIES OF SHELTON, DERBY, AND ANSONIA
 Proposed Route


Coordinate System:

Revised: 2022-03-11

Map 3 of 4

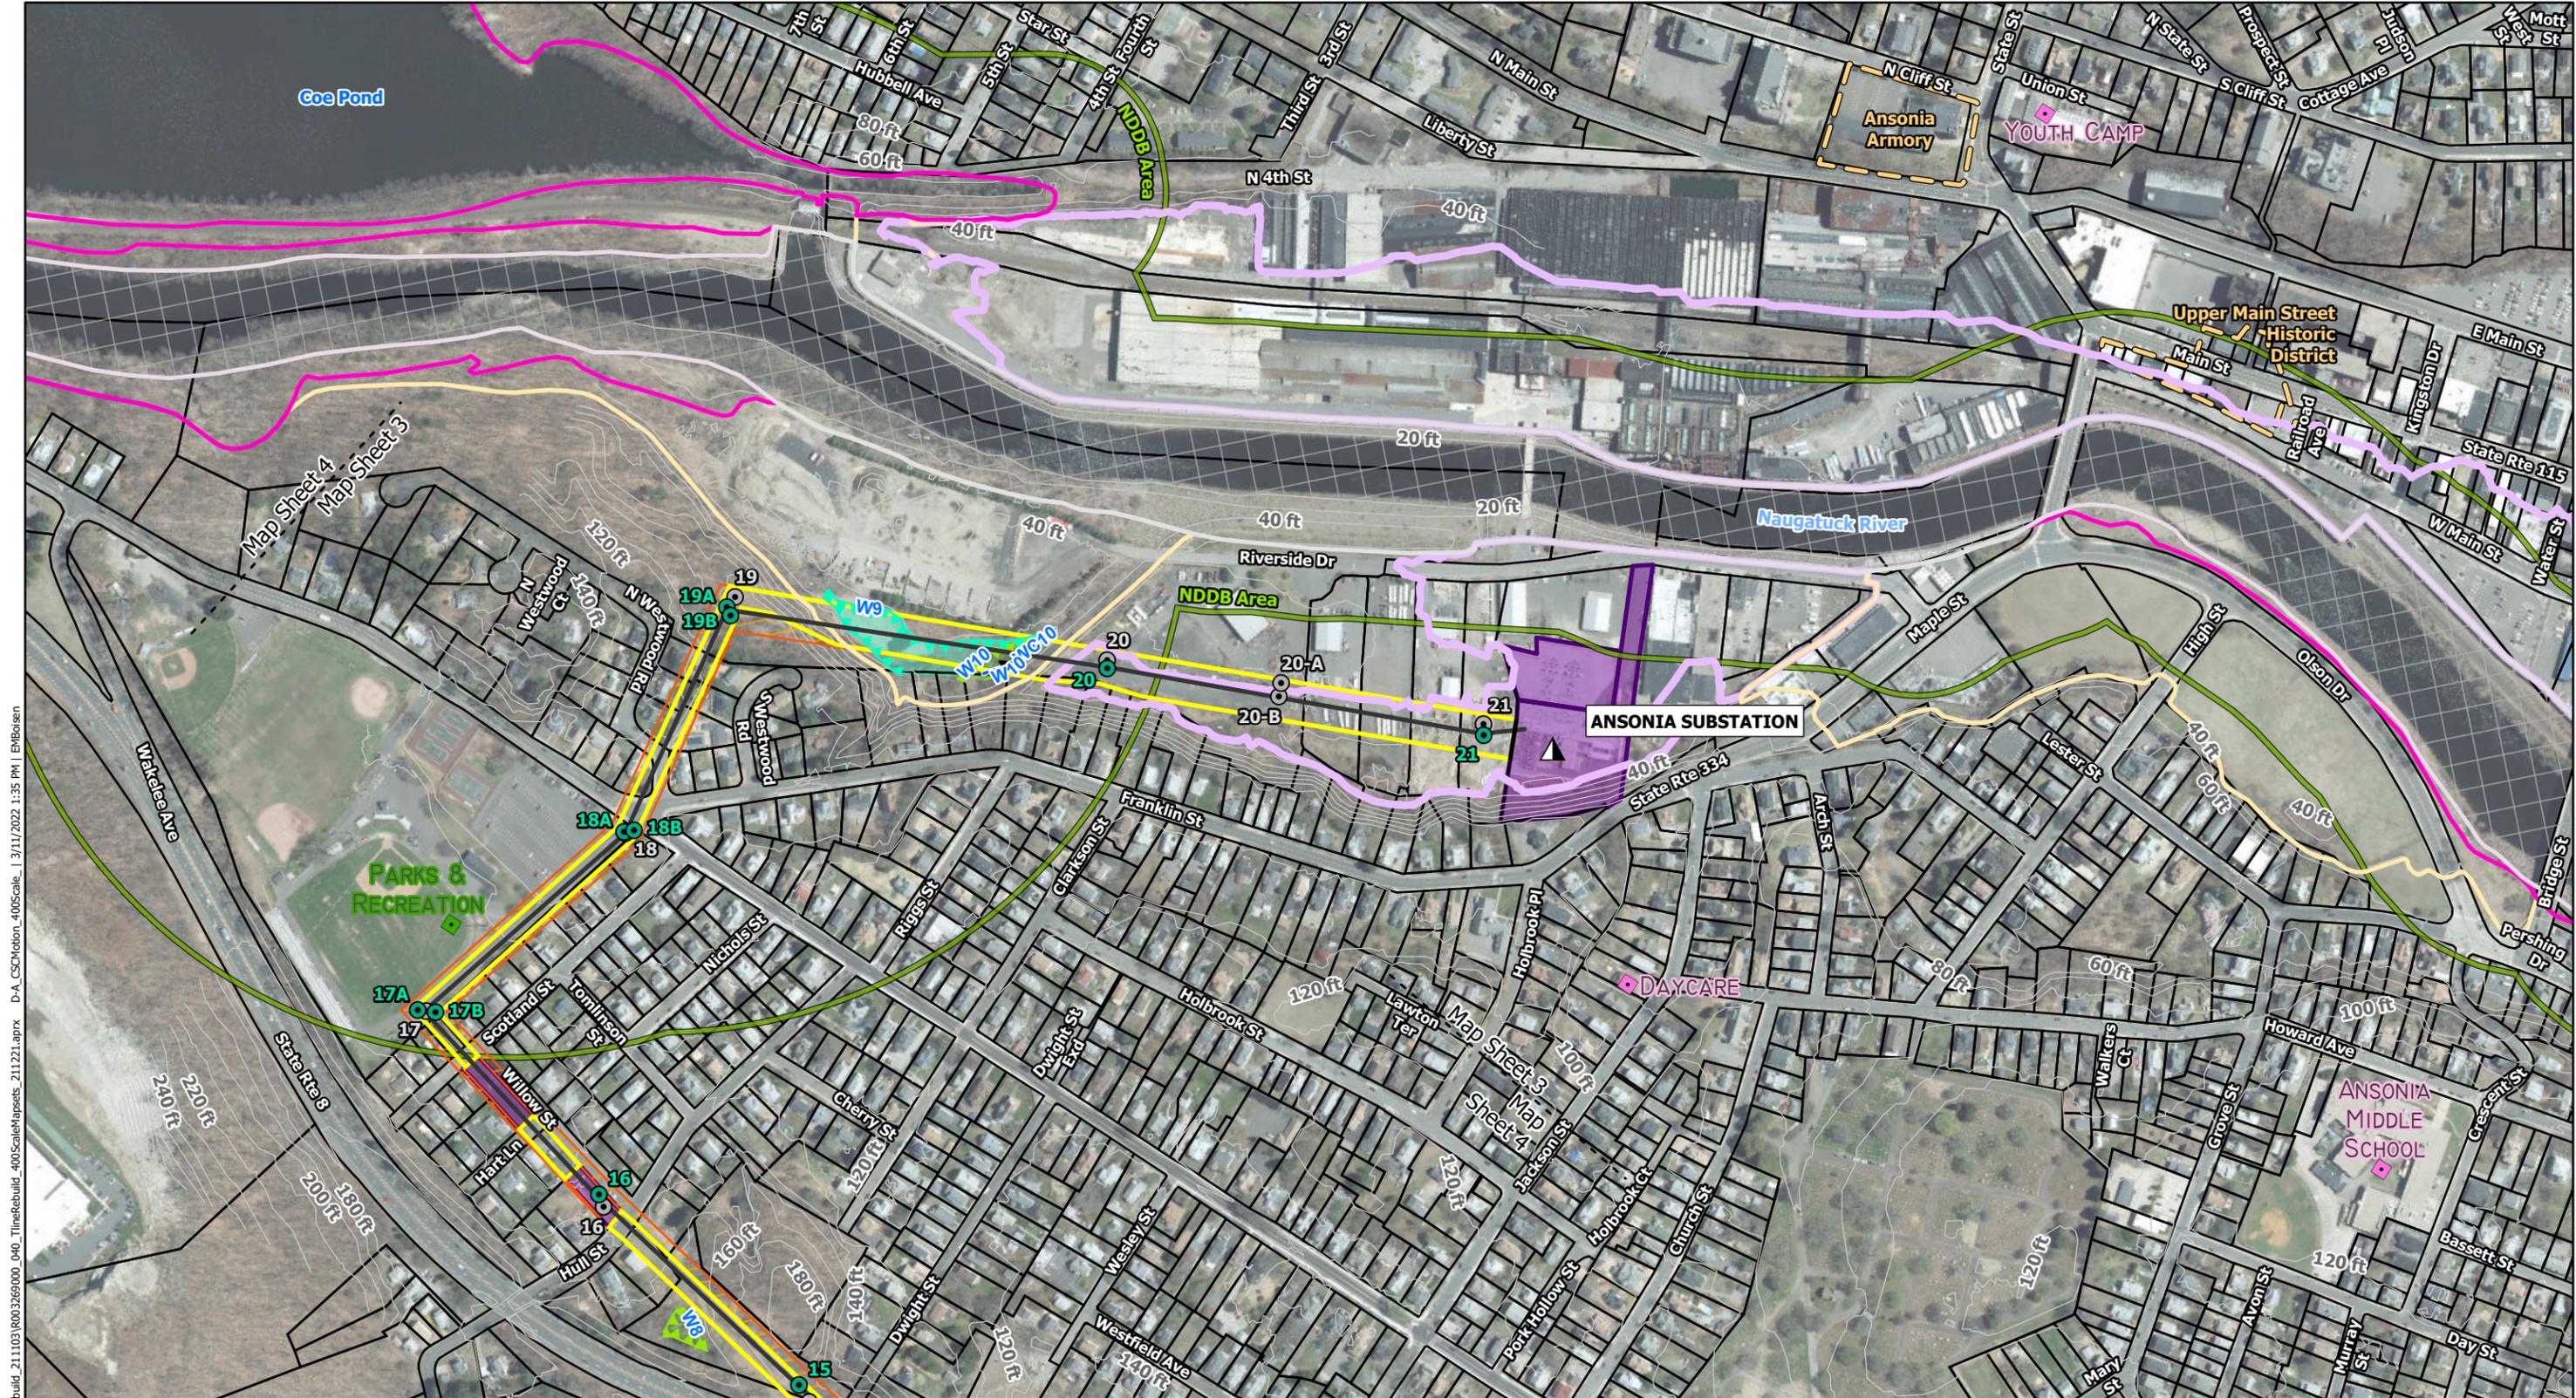

N:\0032690_00_GIS_ArcPro\0032690_00_TileRebuild_400Scale\Mapsets_211221.aprx D:\A_CSC\Motion_400Scale\ 3/11/2022 1:35 PM | EMBolsen

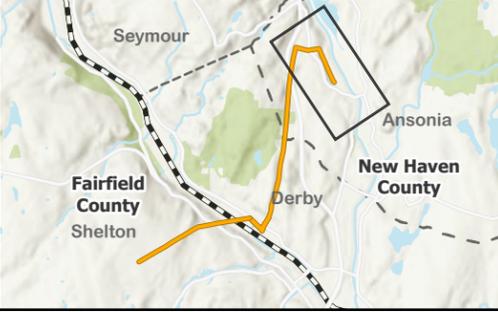

Map Legend			
	Proposed Structure		Proposed Additional ROW
	Existing Structure To Be Removed		Municipal Boundary
	Proposed Centerline of Rebuilt 115-kV Line		County Boundary
	Existing Substation Connected to 115-kV Facilities		Delineated Stream
	Existing ROW		CT Wetland (Soils Only)
			Delineated Wetland
			Natural Diversity Database Area
			FEMA Floodway
			FEMA 100-Year Floodplain
			FEMA 500-Year Floodplain
			FEMA Area with Reduced Risk Due to Levee
			Park/Recreation Area
			Community Facility
			Cultural Resource District
			10ft Contour
			Parcel Boundary
			UI Owned Land

Derby Junction to Ansonia 115-kV Transmission Line Rebuild Project
 CITIES OF SHELTON, DERBY, AND ANSONIA
 Proposed Route

Coordinate System:

0 400 Feet
1" = 200ft

Revised: 2022-03-11

Map 4 of 4